
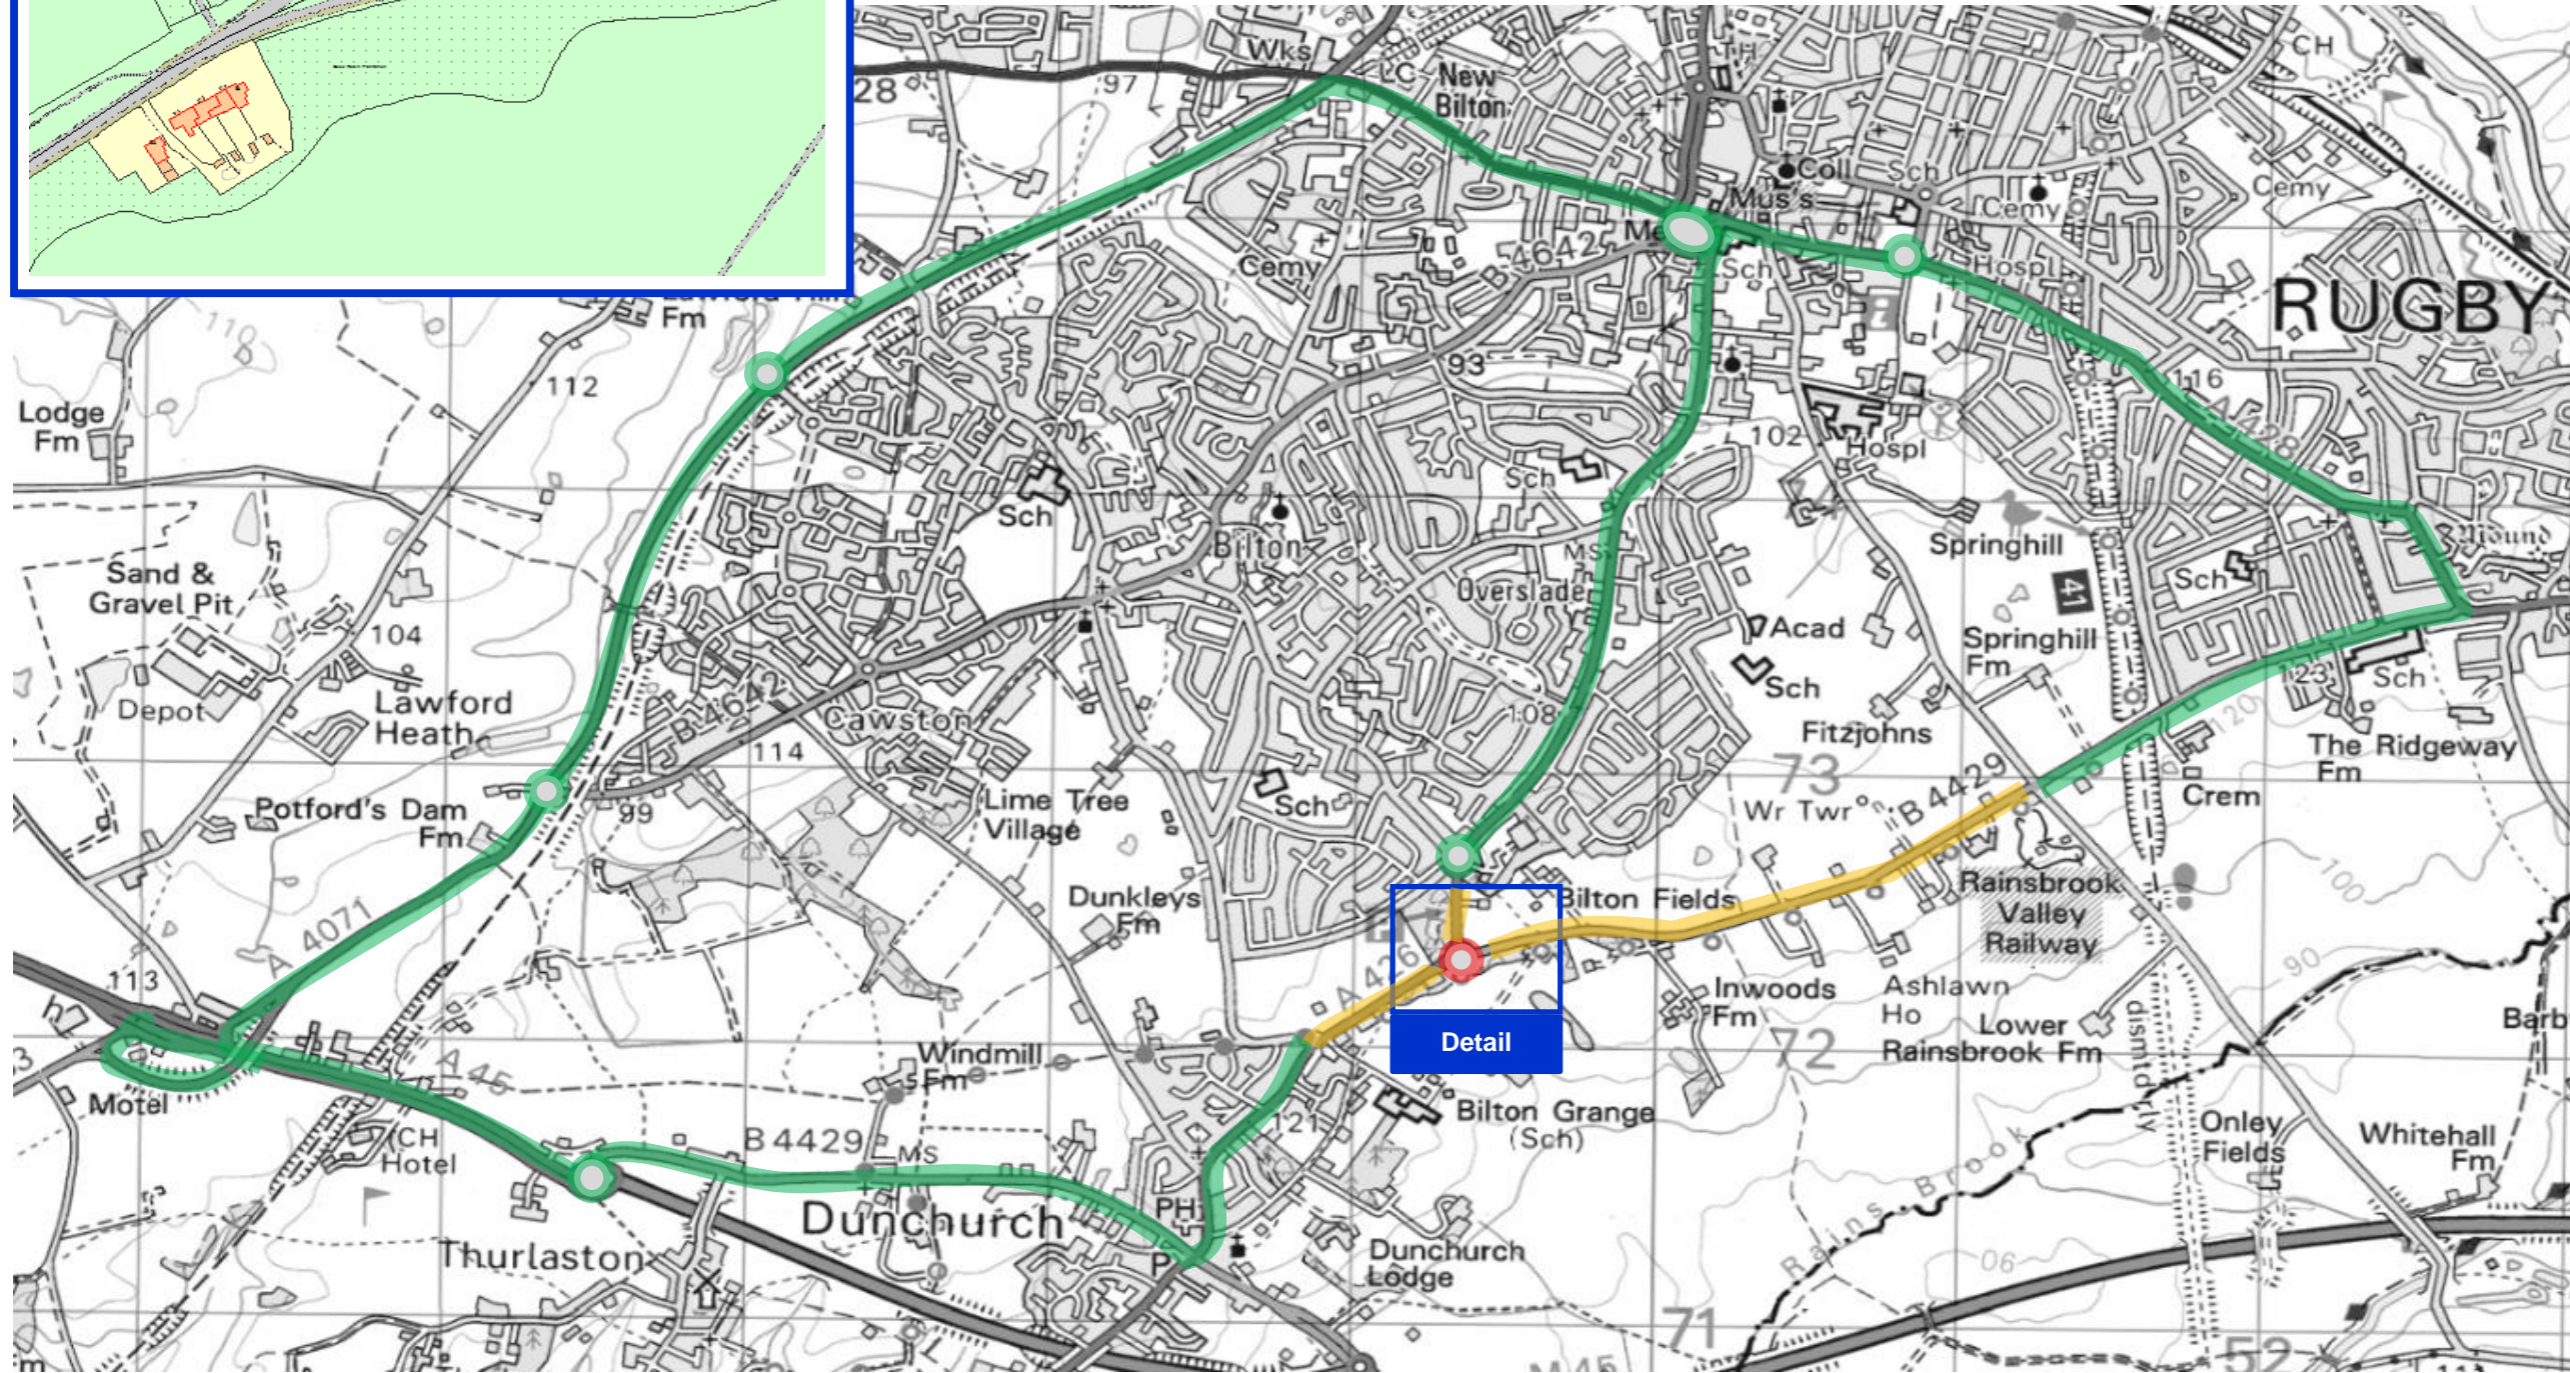


Detail

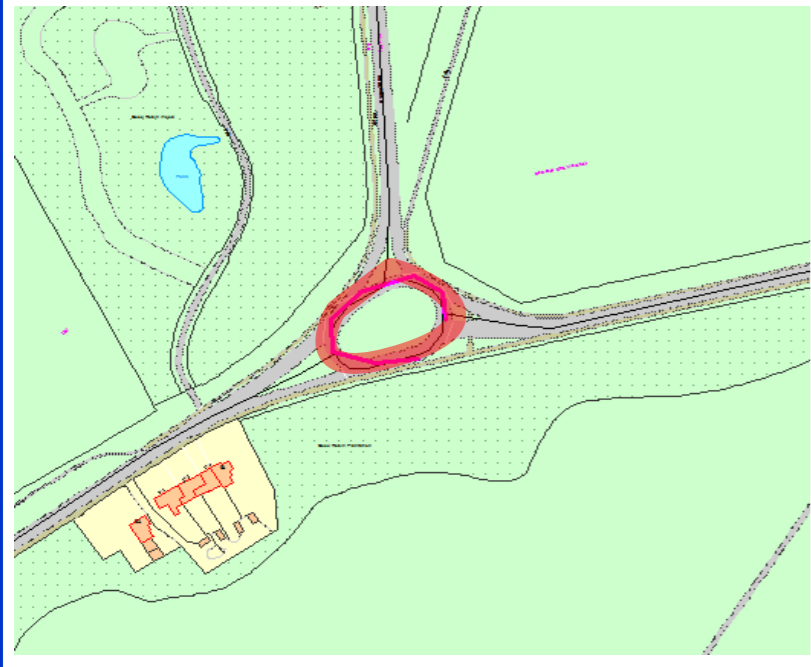

Diversion Route Overview

	Limit of Road Closure
	Additional restriction (where required)
	Diversion Route
	Site Plan Index
	Diversion Start (including Route number)
	Route Diversion (including Route number)
	Diversion Start (including Route number)
	Individual Site layouts (Where provided)
	Standard Detail (as Plan Detail)
Diversion Number	
	Clockwise Route
	Anti-clockwise Route
Other Notes	

Title Rugby Rd, Cock Robin Island
Rugby

Notes Route Plan



Drawn By	AEJ Chapman	
Date	19-Jun-25	Issue
Drw No.	RR190625	1